



Front Wall

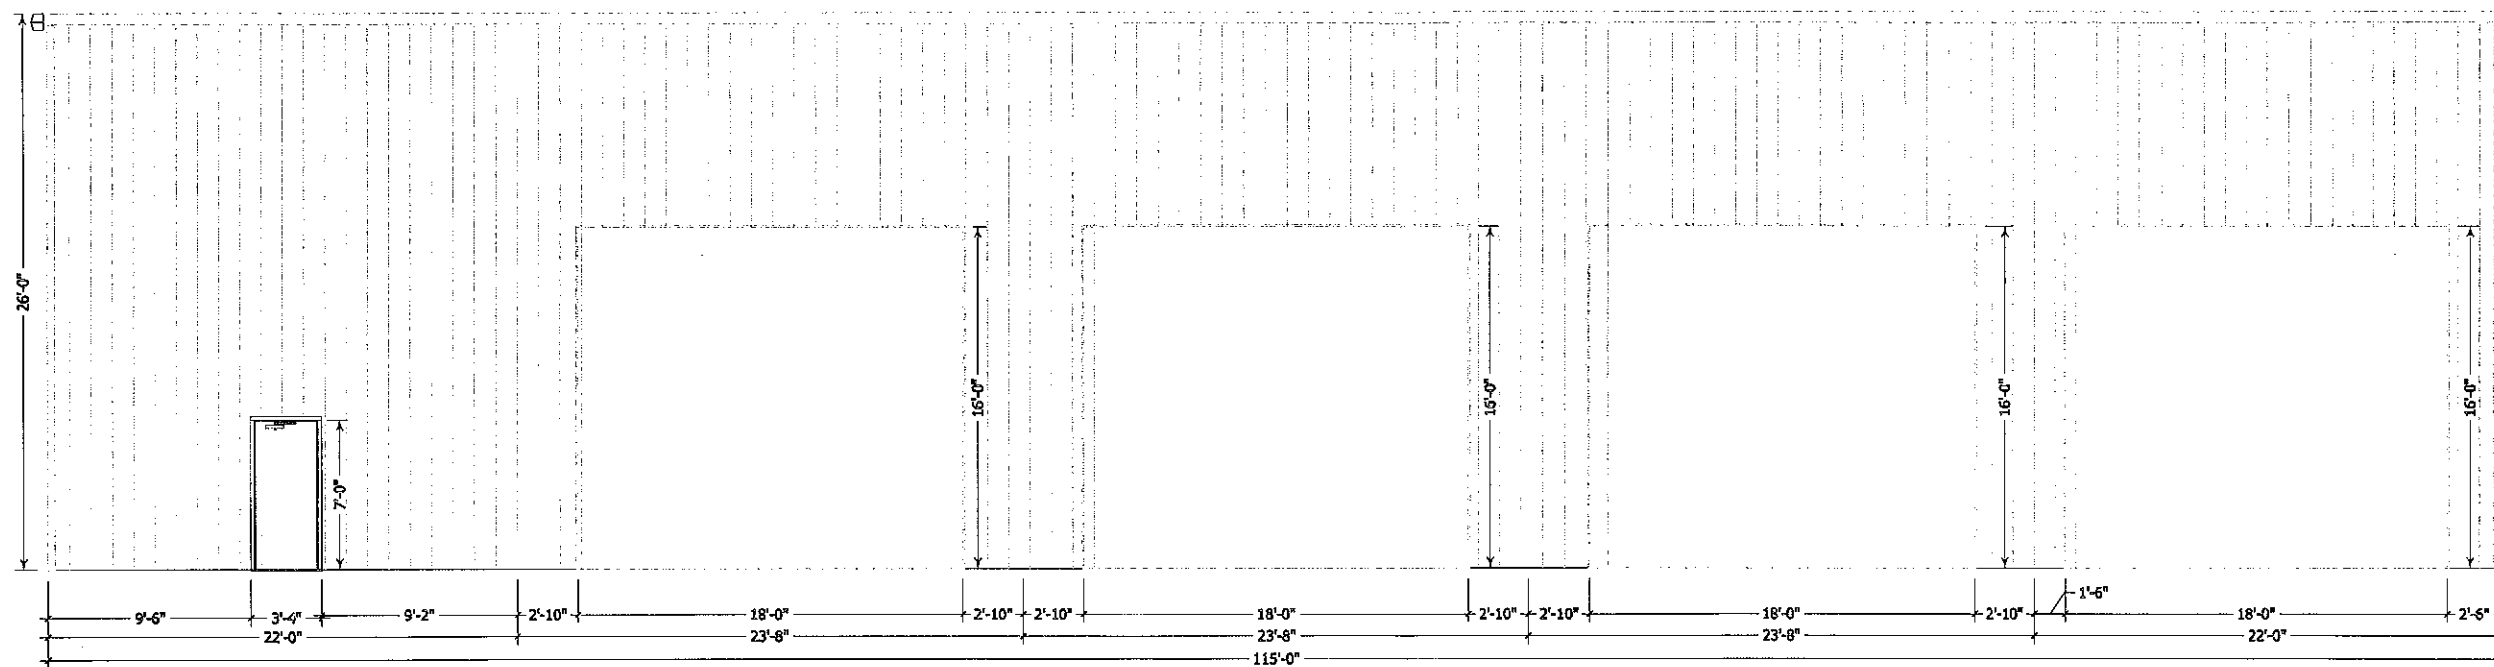

FRONT ELEVATION

Scale: 1/4" = 1'-0"

Left Wall

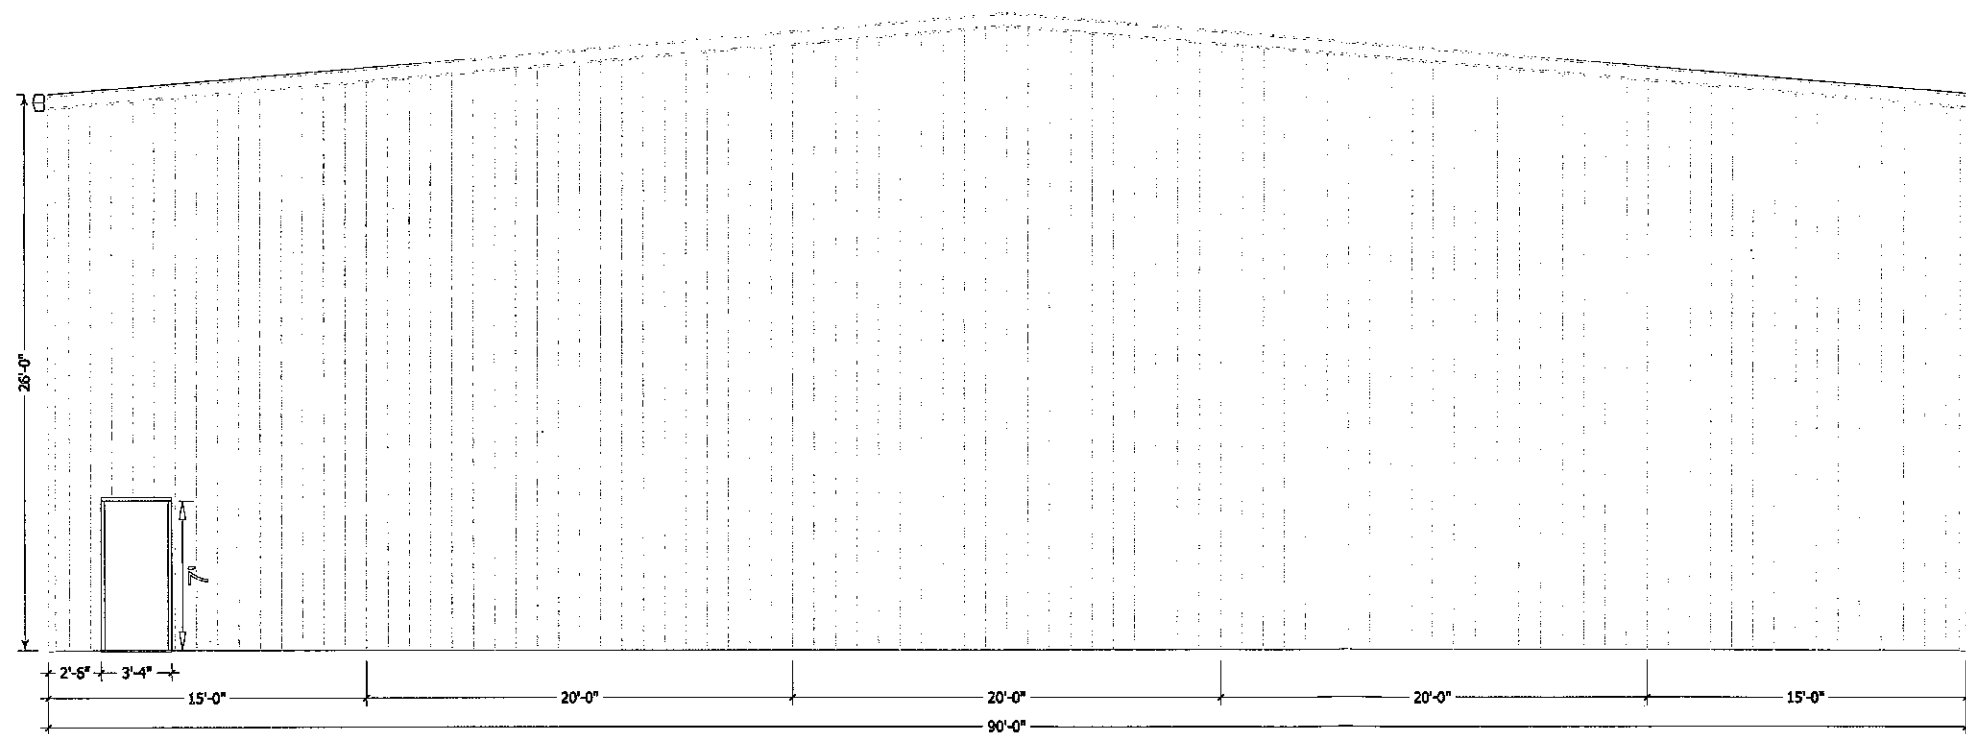

LEFT ELEVATION

Scale: 1/4" = 1'-0"


OREGON LAW REQUIRES YOU TO FOLLOW RULES ADOPTED BY THE OREGON UTILITY NOTIFICATION CENTER. THOSE RULES ARE SET FORTH IN OAR 552-001-0010 THROUGH 552-001-0090. YOU MAY OBTAIN COPIES OF THE RULES BY CALLING THE CENTER. (NOTE: THE TELEPHONE NUMBER FOR THE OREGON UTILITY NOTIFICATION CENTER IS (503) 232-1987).




NOTICE TO CONTRACTOR

Reviewed By:	UPH
Drawn By:	AMC
Approved By:	LPH
Print Date:	October 21, 2019
DWG. Scale:	N/A
Book & Page:	N/A

NO.	DATE	REVISION DESCRIPTION

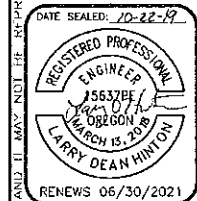


CKS, LLC
 CIVIL-STRUCTURAL-ELECTRICAL
 ENGINEERING, SURVEYING & PLANNING
 368 SW 5th Avenue 945 W Orchard Ave.
 Ontario, OR 97914 Hermiston, OR 97838
 Ph: (541) 889-5411 Ph: (541) 567-2345
 Fax: (541) 889-2074 Fax: (541) 567-2305
 Email: cks@cksllc.net Web: http://cksllc.net/

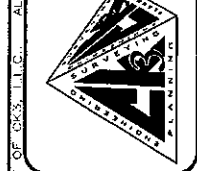

Elevations Truck Repair Shop
 Huntington Travel Plaza
 Huntington, OR 97907
 Huntington Travel Plaza
 5945 US Hwy 30
 Huntington, OR 97907

EX2.1
 SHEET NO. 2 OF 3
 DWG NO. CD01015.dwg
 JOB NO. CD19015


Back Wall

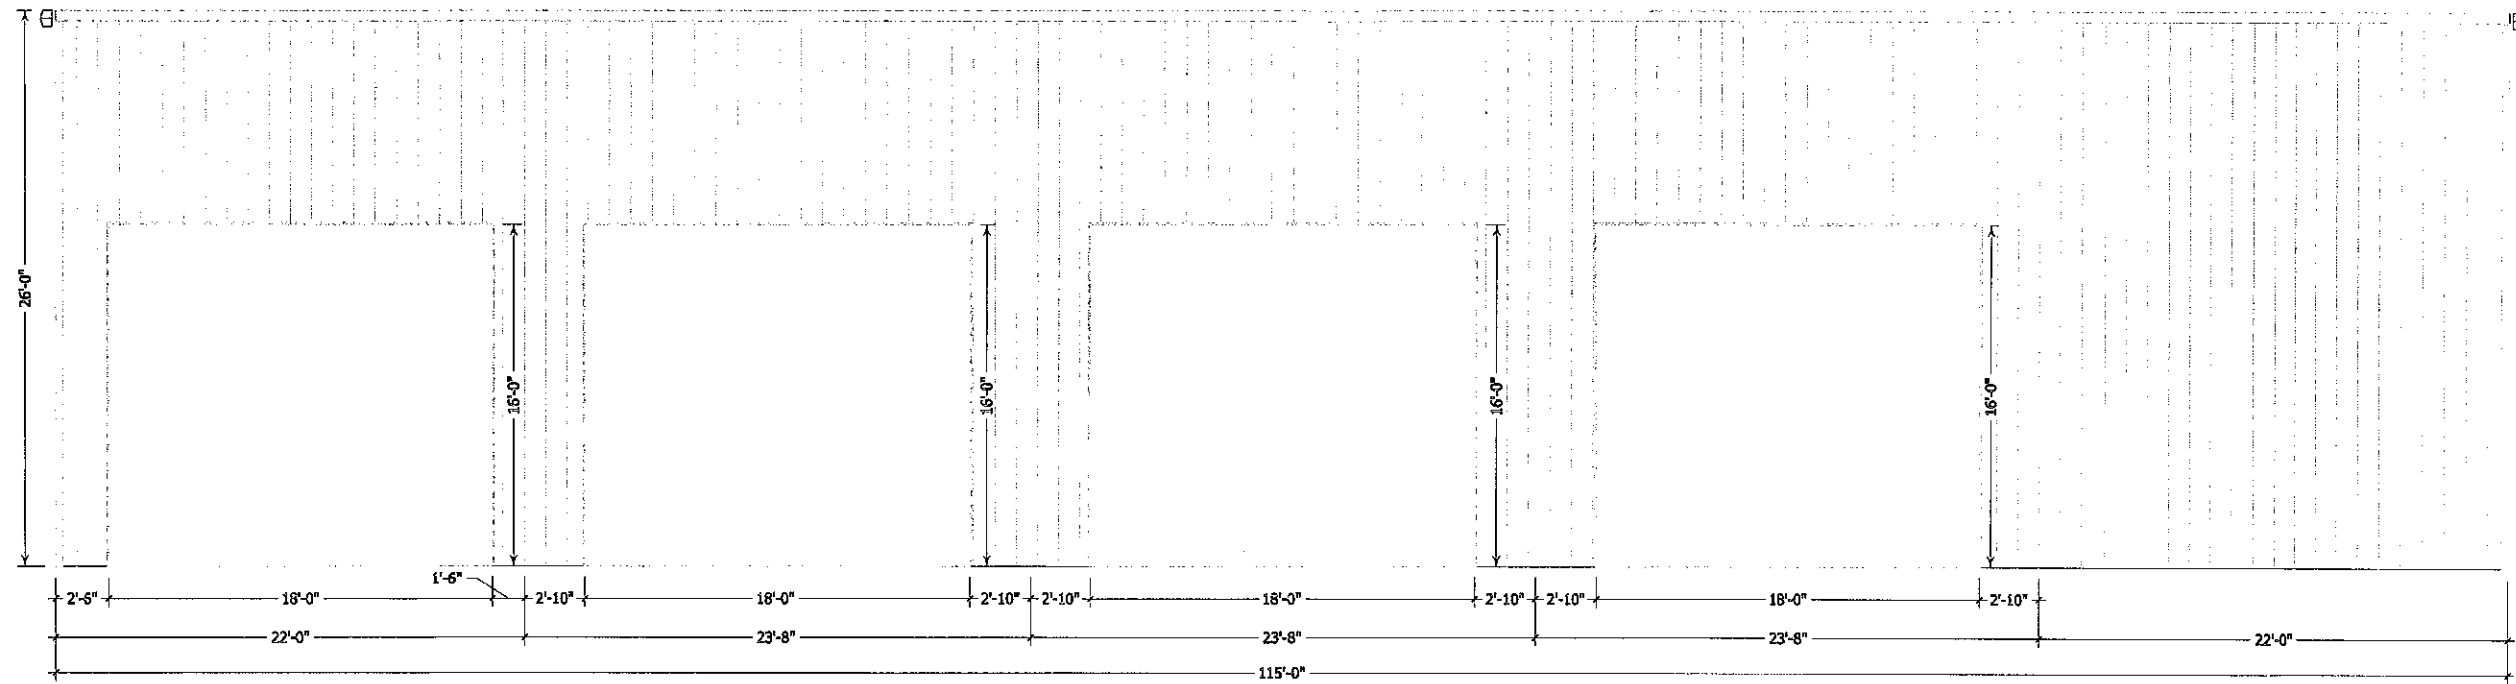

REAR ELEVATION

Scale: 1/4" = 1'-0"

Right Wall

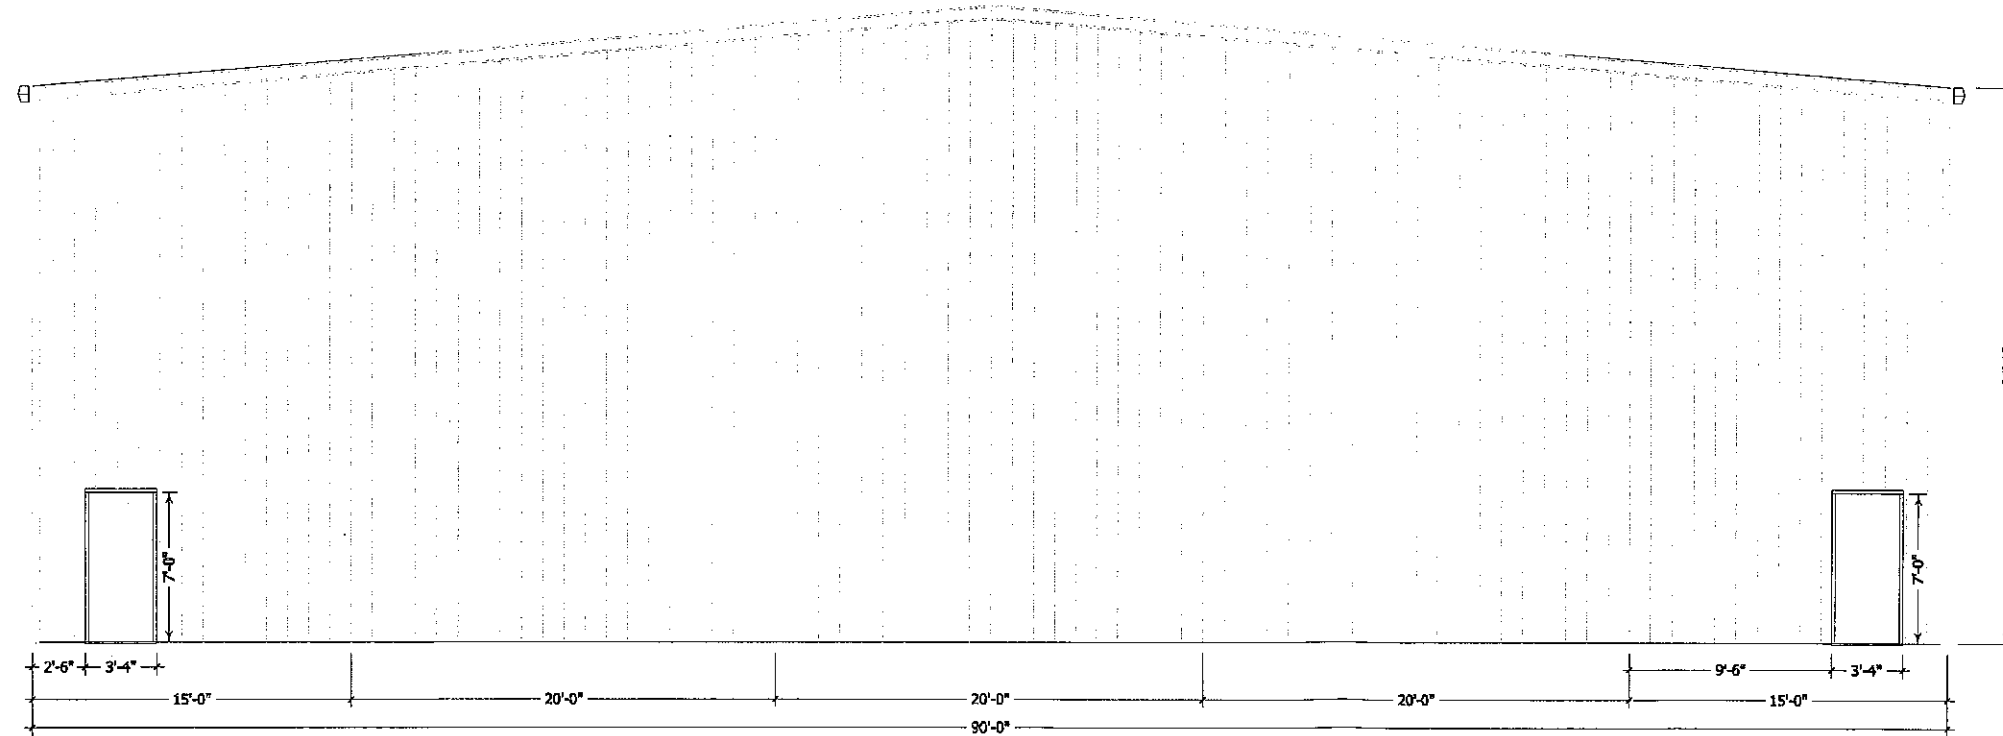


RIGHT ELEVATION

Scale: 1/4" = 1'-0"

OREGON LAW REQUIRES YOU TO FOLLOW RULES ADOPTED BY THE OREGON UTILITY NOTIFICATION CENTER. THOSE RULES ARE SET FORTH IN OAR 952-001-0010 THROUGH 952-001-0090. YOU MAY OBTAIN COPIES OF THE RULES BY CALLING THE CENTER. (NOTE: THE TELEPHONE NUMBER FOR THE OREGON UTILITY NOTIFICATION CENTER IS (503) 232-1987).


NOTICE TO CONTRACTOR



Reviewed By:	LDH
Drawn By:	AMC
Approved By:	LDH
Print Date:	October 21, 2018
DWG. Scale:	N/A
Block & Page:	N/A


No.	DATE	REVISION DESCRIPTION

DATE SEALED 10-22-18

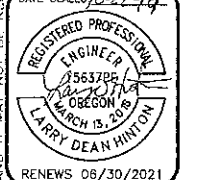

RENEWS 06/30/2021

CKS, LLC
 CIVIL-STRUCTURAL-ELECTRICAL
 ENGINEERING, SURVEYING & PLANNING
 308 SW 5th Avenue 945 W Orchard Ave.
 Clatskanie, OR 97114 Hermiston, OR 97188
 Ph: (541) 889-9411 Ph: (541) 967-2345
 Fax: (541) 889-2074 Fax: (541) 967-2305
 Email: cck@cksllc.net Web: http://cdllc.net

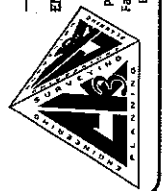


Elevations Truck Repair Shop
 Huntington Travel Plaza
 Huntington, OR 97907
 Huntington Travel Plaza
 5945 US Hwy 30
 Huntington, OR 97907

EX2.2

SHEET NO. 3 OF 3
 DWG NO. 0012015.dwg
 JOB NO. 0019015


THIS DRAWING, AND ALL INFORMATION HEREIN, REMAINS THE PROPERTY OF CKS, LLC. ALL RIGHTS ARE EXPRESSLY RESERVED AND IT MAY NOT BE REPRODUCED IN WHOLE OR IN PART WITHOUT THE EXPRESSED WRITTEN CONSENT OF CKS, LLC.

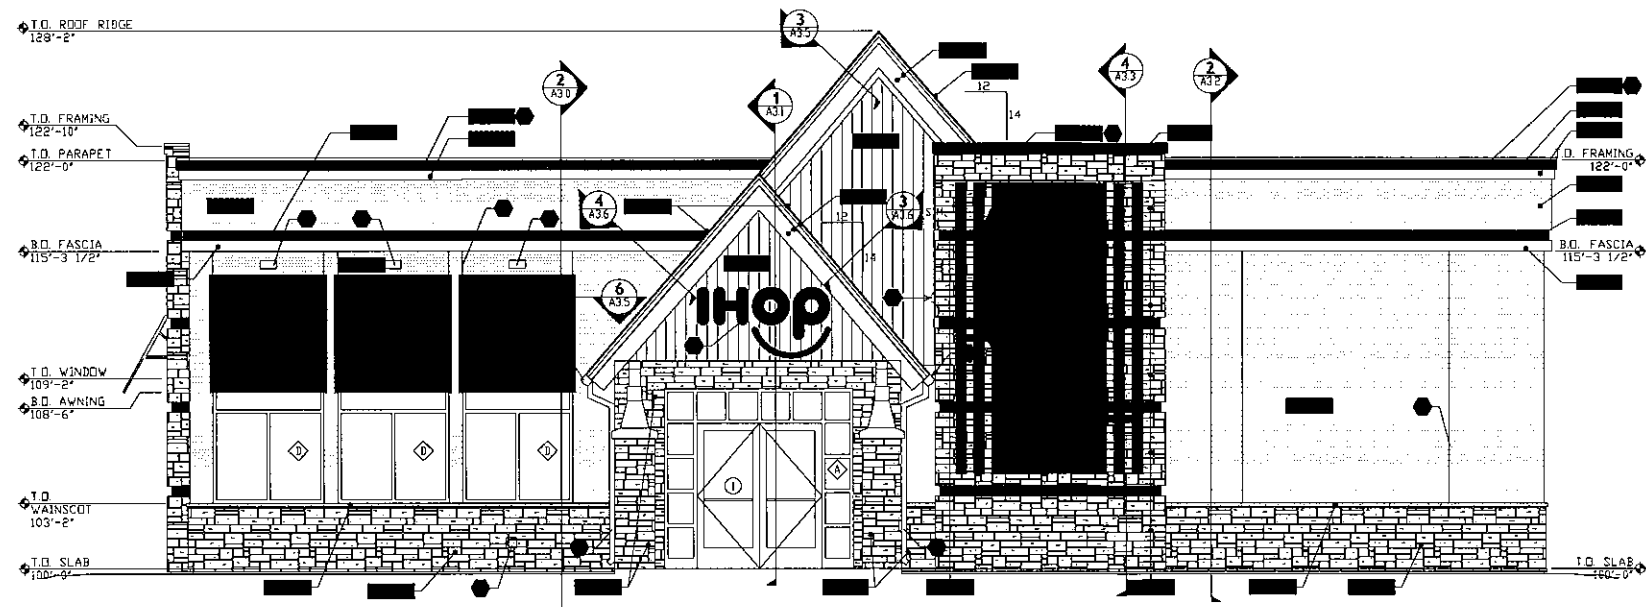



Front Elevation
Scale 1/4" = 1'

DETAILS	
1	METAL CAP FLASHING, RE: 2/A36
2	LIGHT FIXTURE, RE: ELECTRICAL
3	BUILDING SIGNAGE, RE: SIGNAGE PACKAGE
4	METAL GUTTER AND DOWNSPOUT, (POWDER COATED FINISH)
5	METAL AWNINGS, PROVIDED BY OWNER
6	WALK IN COOLER BY KEC.
7	ROOF TOP EQUIPMENT, RE: MECHANICAL
8	EXHAUST HOODS, RE: KEC.
9	SPLASH BLOCK
10	CANOPY, PROVIDED BY OWNER
11	2'x2' ACCESS PANEL, PAINT TO MATCH ADJACENT CEILING

FINISH SCHEDULE	
EP-1	BALANCED BEIGE SHERWIN WILLIAMS
EP-2	SYCAMORE TAN SHERWIN WILLIAMS
EP-3	FIREWORKS (RED) SHERWIN WILLIAMS
EXTERIOR WALL FINISHES	
EFS-1	BALANCED BEIGE STO STRATEGIC ACCOUNTS 800-221-2397
EFS-2	SYCAMORE TAN STO STRATEGIC ACCOUNTS 800-221-2397
ST-1	GOLDEN BUCKEYE CULTURED STONE BDRAL STONE 770.645.4531
ROOFING	
R-1	STANDING SEAM METAL ROOFING MCELROY METAL 217.621.2823
R-2	DURLAST ROOFING DURLAST 800-248-0280
WALL SYSTEMS	
VP-1	WOOD PLANK WALL SYSTEM ACCOYA 972.233.6565
MT-1	METAL REVEAL FRY REGLET 800-237-9773
FC-1	FABRIC AWNING 'REGATTA' SUNBRELLA 336.227.6211
SC-1	STAMPED CONCRETE SPECIALTY CONCRETE PRODUCTS 800.533.4702
ASF-1	ALUMINUM STOREFRONT DK BRONZE KAWNEER (OR EQUAL)

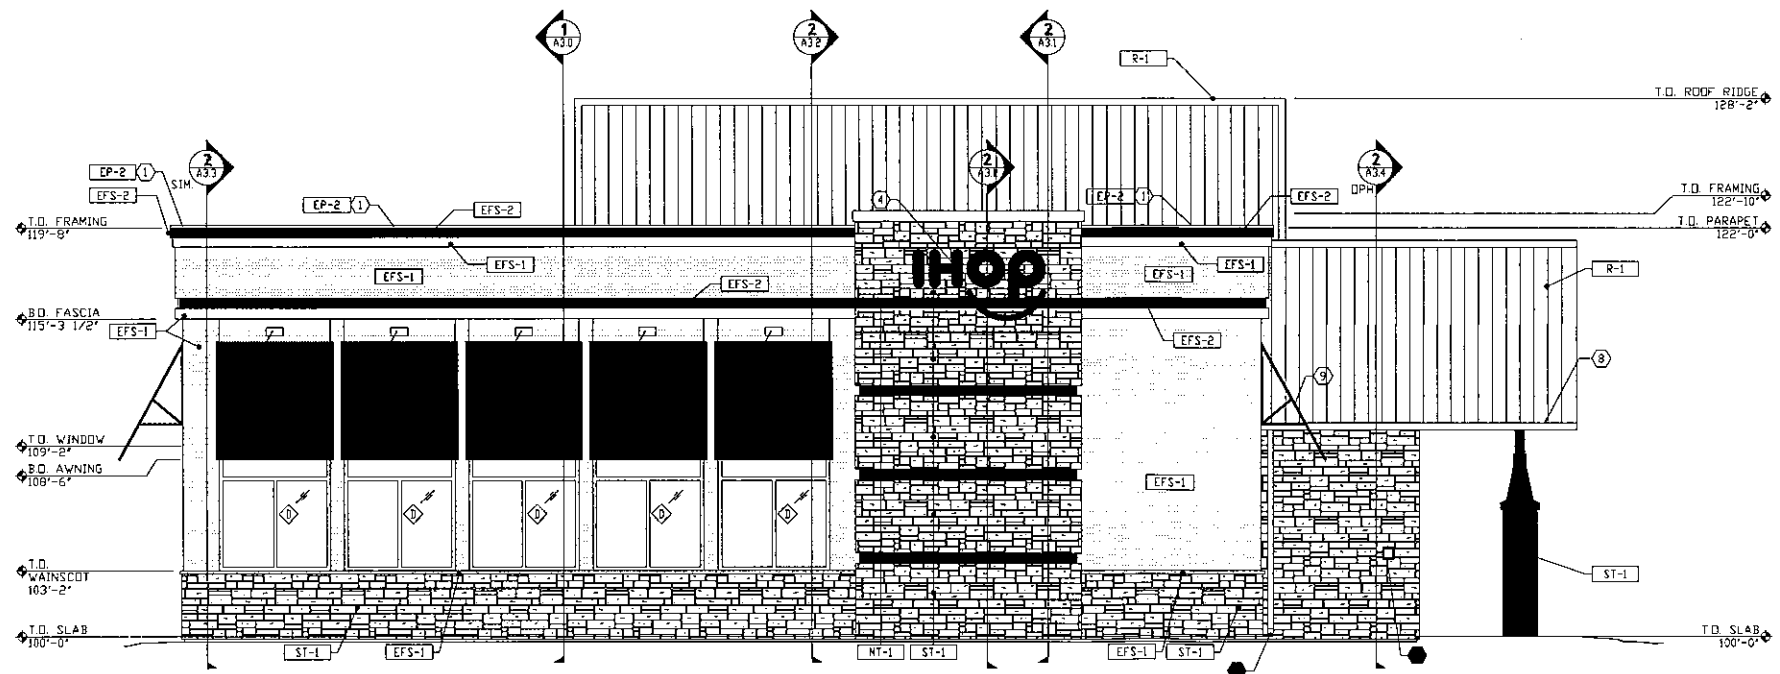


South Elevation
Scale 1/4" = 1'

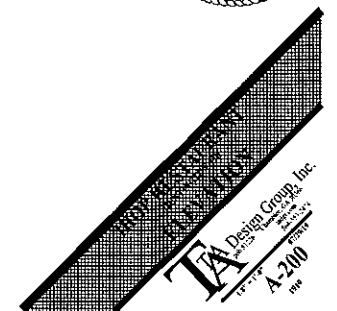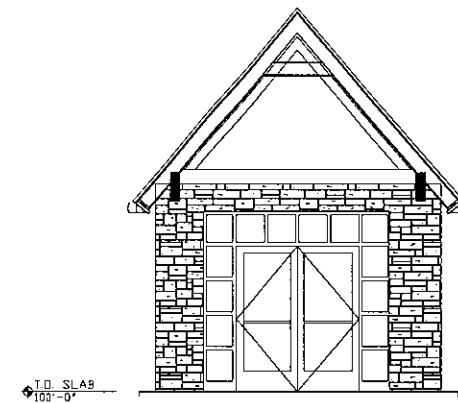


ITEMS	
1	METAL CAP FLASHING, RE: 2/A36
2	LIGHT FIXTURE, RE: ELECTRICAL
3	BUILDING SIGNAGE, RE: SIGNAGE PACKAGE
4	METAL GUTTER AND DOWNSPOUT, (POWDER COATED FINISH)
5	METAL AWNINGS, PROVIDED BY OWNER
6	WALK IN COOLER BY KEC
7	ROOF TOP EQUIPMENT, RE: MECHANICAL
8	EXHAUST HOODS, RE: KEC
9	SPLASH BLOCK
10	CANDY, PROVIDED BY OWNER
11	8"x8" ACCESS PANEL, PAINT TO MATCH ADJACENT CEILING

FINISH SCHEDULE		
EP-1	BALANCED BEIGE	SHERWIN WILLIAMS
EP-2	SYCAMORE TAN	SHERWIN WILLIAMS
EP-3	FIREWORKS (RED)	SHERWIN WILLIAMS
EFFECTIVE WALL FINISH		
EFS-1	BALANCED BEIGE	STO STO STRATEGIC ACCOUNTS 800-221-2397
EFS-2	SYCAMORE TAN	STO STO STRATEGIC ACCOUNTS 800-221-2397
ST-1	GOLDEN BUCKEYE CULTURED STONE	BORAL STONE: 770.645.4531
ROOF FINISH		
R-1	STANDING SEAM METAL ROOFING	MCELROY METAL: 217.621.2223
R-2	DURDLAST ROOFING	DURDLAST 800-248-0280
WALL FINISH		
WP-1	WOOD PLANK WALL SYSTEM	ACCOYA: 972.233.6565
MT-1	METAL REVEAL	FRY REGLET 800-237-9773
FC-1	FABRIC AWNING 'REGATTA'	SUNBRELLA, 336.227.6211
SC-1	STAMPED CONCRETE	SPECIALTY CONCRETE PRODUCTS 800.533.4702
ASF-1	ALUMINUM STOREFRONT DK BRONZE	KAWNEER (OR EQUAL)

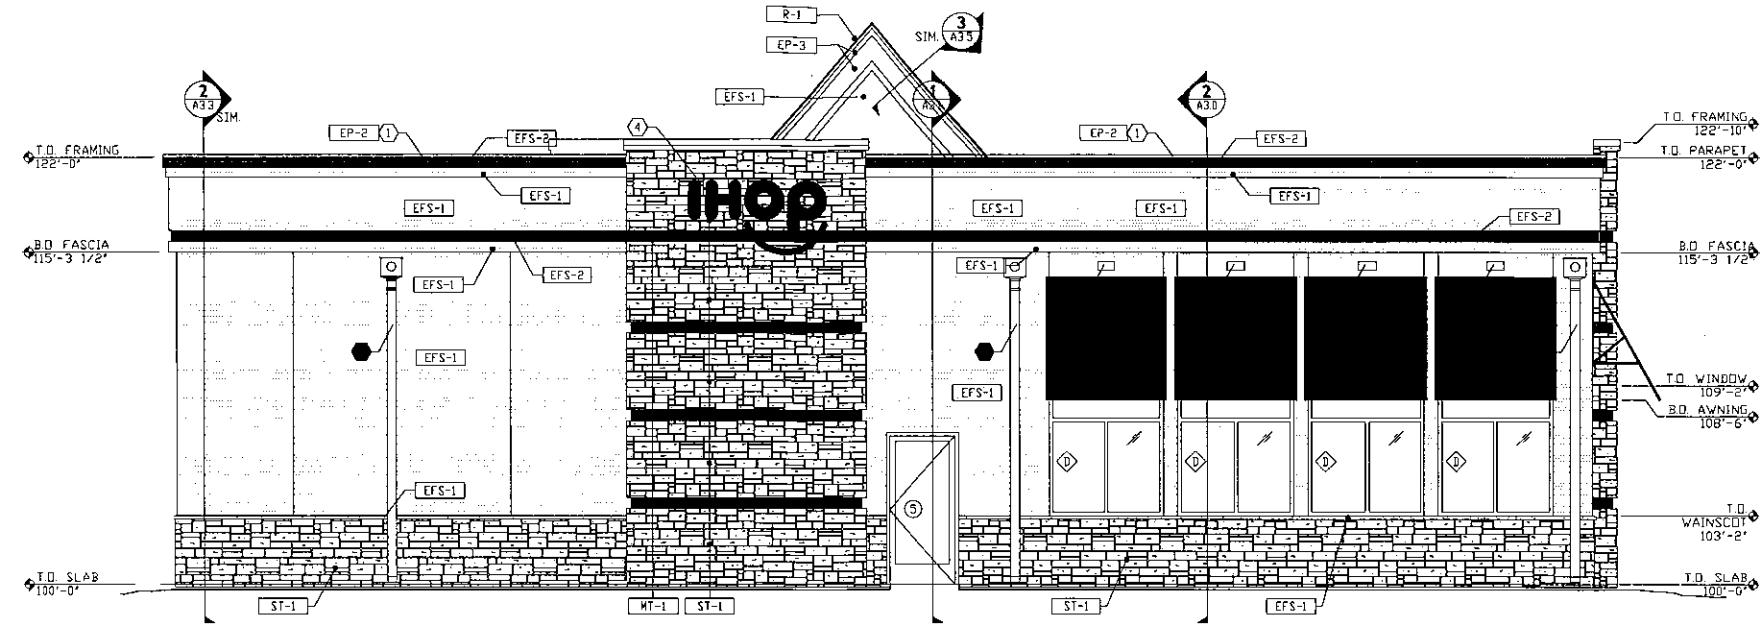

West Elevation
Scale 1/4" = 1'

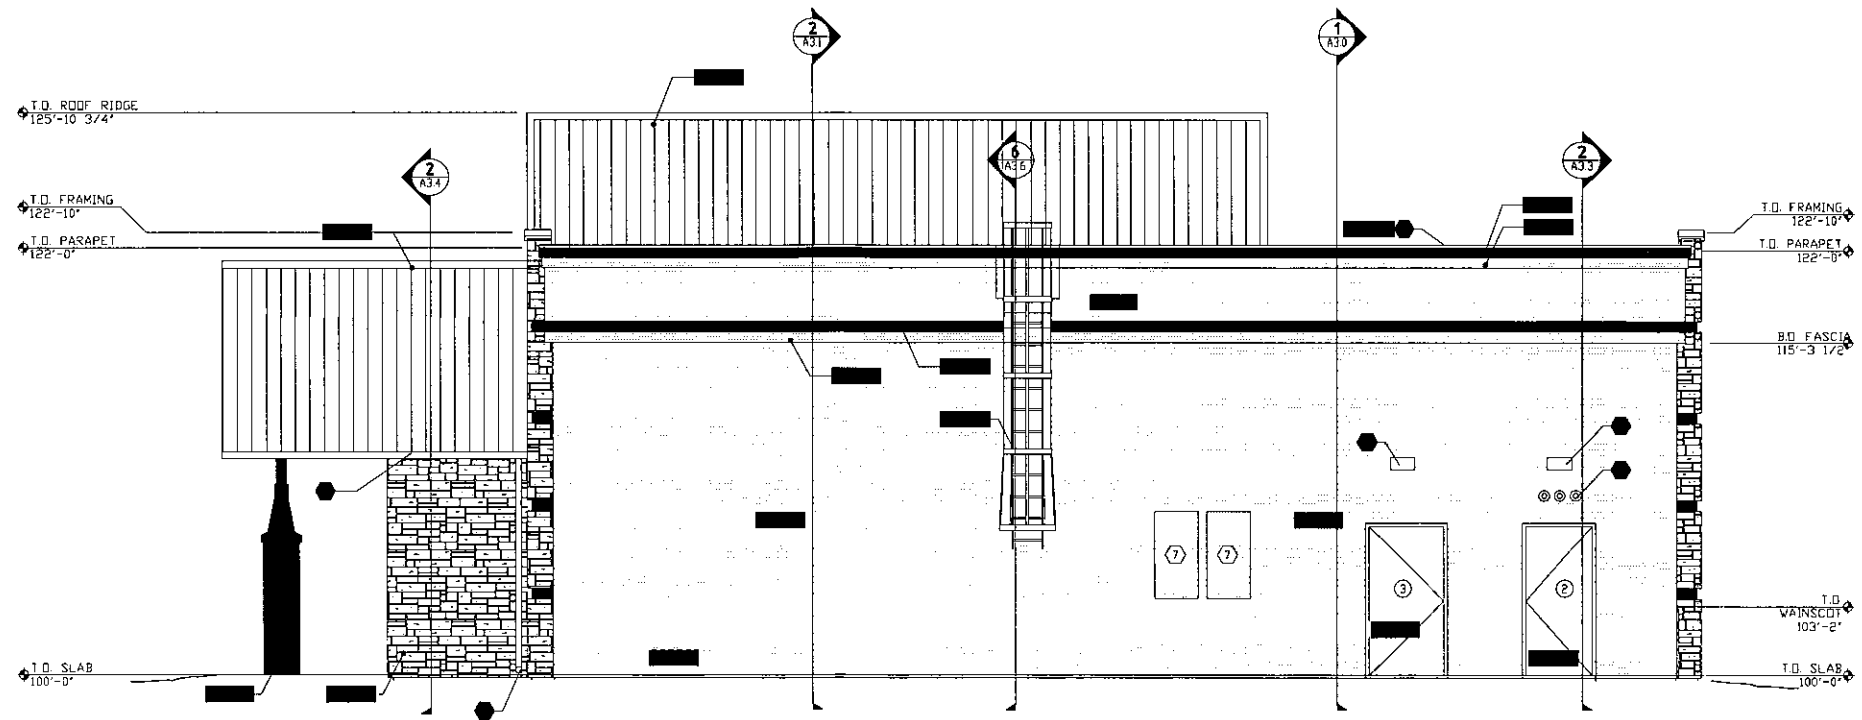

North Elevation
Scale 1/4" = 1'

