


Bus ramps

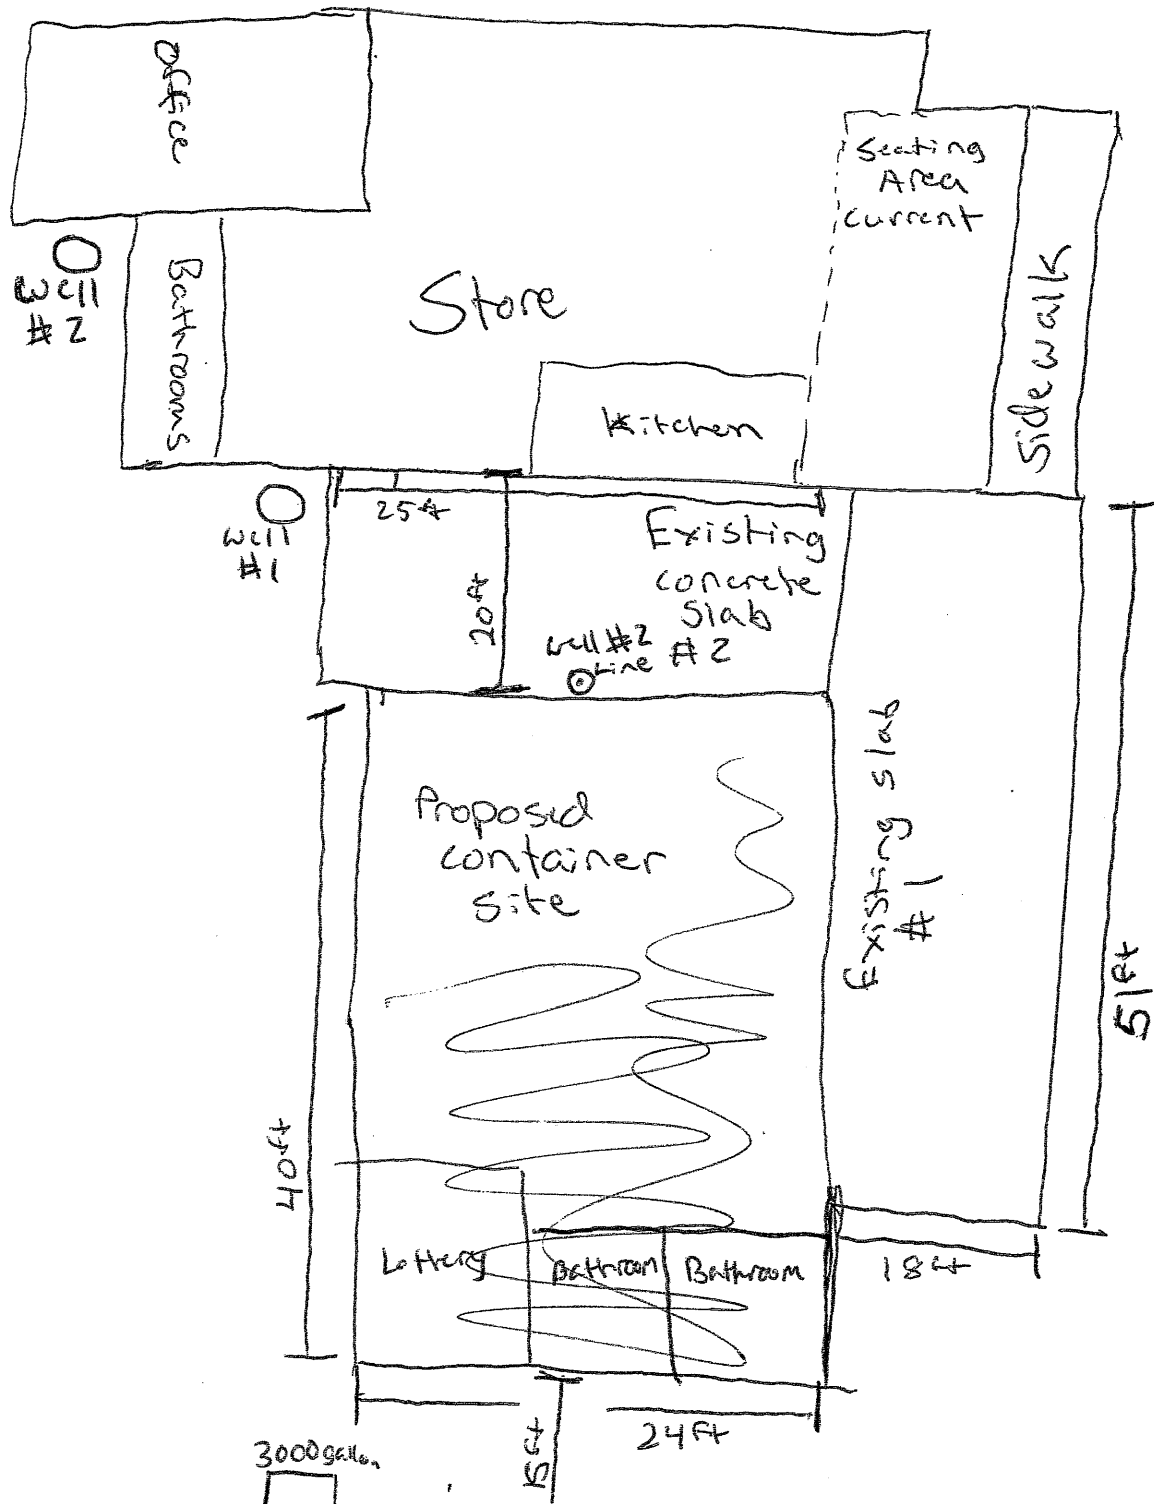

Measurements

- 20ft to site
- 24 x 40ft container site
- 15ft container to propane
- 75ft propane to site
- 18 x 51ft existing slab #1
- 28ft x 20ft slab #2

- Well #1 : 25ft To site
- Well #2 : 45ft To site
- The line for this well is next to the site
- Septic : 25ft From proposed Bathrooms on site